


Attachment B: Mike Fahey Street Plant Location

OPTION 2

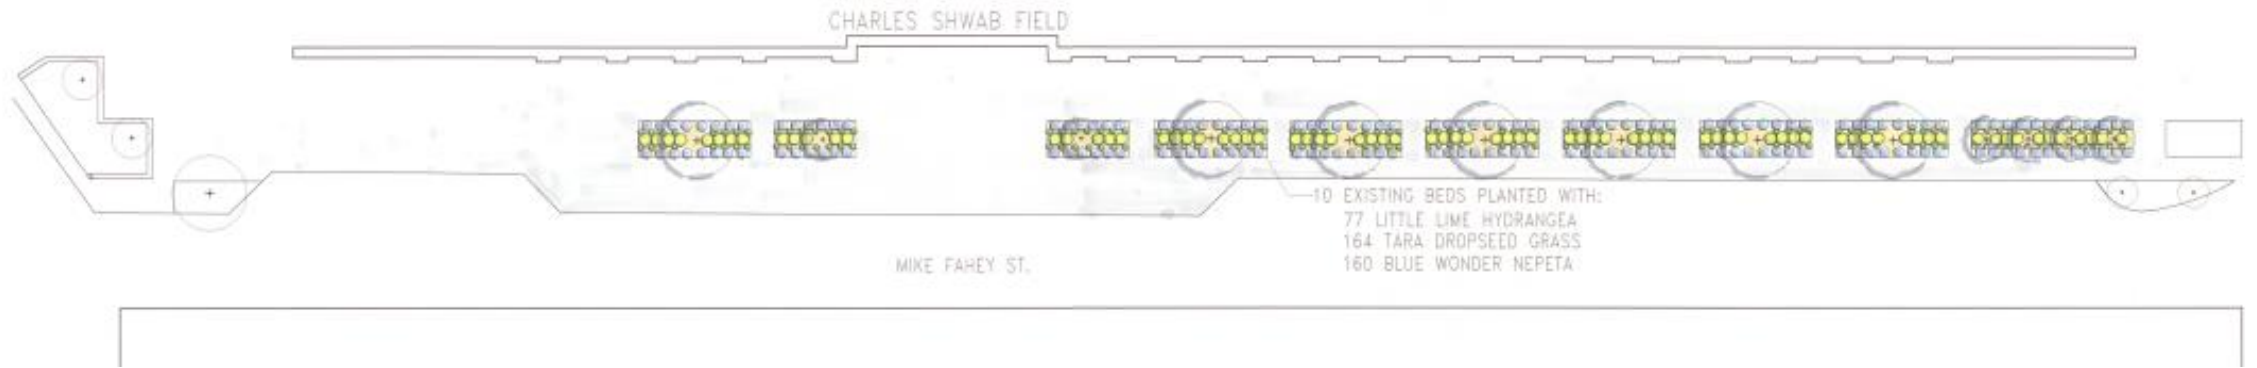

SW Planter Location

